

DESIGN SPECIFICATIONS:

THE EXTERIOR APPEARANCE OF BUILDS IN THESE PLANS IS FOR DESIGN REFERENCE ONLY. ACTUAL COLORS AND FINISHES ARE SUBJECT TO VARIATION DUE TO NATURAL LIGHT AND MATERIAL FACTORS. THE MATERIAL, COLOR, AND HARDWARE HAVE BEEN SELECTED FOR THE BEST ENGINEERING SOLUTION WHILE REMAINING WITHIN THE APPROVED BUDGET.

BAR STORAGE

- DESIGN NEW STORAGE FOR BAR GLASSES, WINE & LIQUOR
- PROTECT WORK AREA AND WALKWAY TO WORK AREA
- DEMO EXISTING FINISHES
- BASE BOARDS
- CASING
- SUPPLY AND INSTALL CUSTOM T.B.D. PAINT GRADE/ STAIN GRADE SHELVES, PANEL, APPLIED MOLDING & CASING TO MEET CLIENTS CONCEPT OR SIMILAR
- T.B.D. FURNITURE GRADE FINISH TO BE A LOW SHEEN
- SUPPLY AND INSTALL WINE PINS T.B.D.
- SUPPLY AND INSTALL MIRROR ON BACK WALL
- CLIENT HAS WALL PAPER INSTALLER FOR SIDE WALLS AND DOOR

NOT INCLUDED IN PRICING AND/OR PROVIDED BY OTHERS OR VIA AN APPROVED TIME AND MATERIAL AGREEMENT

- MOVING AND STORING OF PERSONAL ITEMS AND FURNITURE
- PERMITTING
- FRAMING
- ELECTRICAL
- PLUMBING
- INSULATION
- DRYWALL
- WALL OR CEILING PAINT
- HOUSE BASE & CROWN
- FLOORING
- COUNTER TOPS
- PLUMBING FIXTURES
- DECORATIVE LIGHTING FIXTURES
- DECORATIVE HARDWARE
- INTERIOR DOORS
- DOOR HARDWARE
- FIRE STOPS IF NEEDED
- TO CODE ITEMS THAT MAY BE NEEDED

DIMENSION SPECIFICATIONS:

DIMENSIONS ARE BASED ON CONSTRUCTION BLUE PRINTS. IT IS MANDATORY FOR THE CONTRACTOR/ INSTALLER TO PERFORM A THOROUGH SECOND VERIFICATION OF ALL CRITICAL SITE DIMENSIONS PRIOR TO FABRICATION OR COMMENCING WORK. THE DESIGNER IS NOT RESPONSIBLE FOR ERRORS RESULTING FROM UNVERIFIED DIMENSIONS.

ACCESS TO PRODUCT SPECS AND 3D VISUALIZATION:

THIS SET OF DRAWINGS CONTAINS HYPERLINKS HIGHLIGHTED IN YELLOW. CLICKING ON A HIGHLIGHTED NOTE WILL DIRECT YOU TO THE PRODUCT SPECIFICATION WEBPAGE. ADDITIONALLY, THE “3D MODEL LINK” HYPERLINK WILL OPEN A WEBPAGE CONTAINING BOTH A 3D RENDERED VIDEO PRESENTATION AND AN INTERACTIVE, NAVIGABLE 3D MODEL.

3D MODEL LINK




VINO RAILS 1:
COLOR: GLOSS BLACK
(WOOS / STUD)

HARDWARE LINK




SHELVES COLOR:
PAINT GRADE - TRICORN BLACK
(LOW SHEEN)

SW6258-LINK

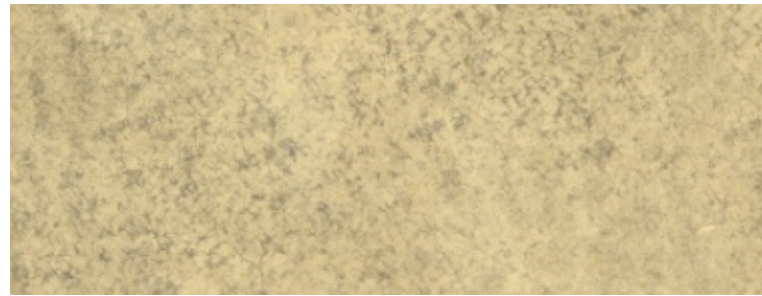

WALL PAINT:
GOLD
(BY OTHERS)

PAINT REFERENCE LINK

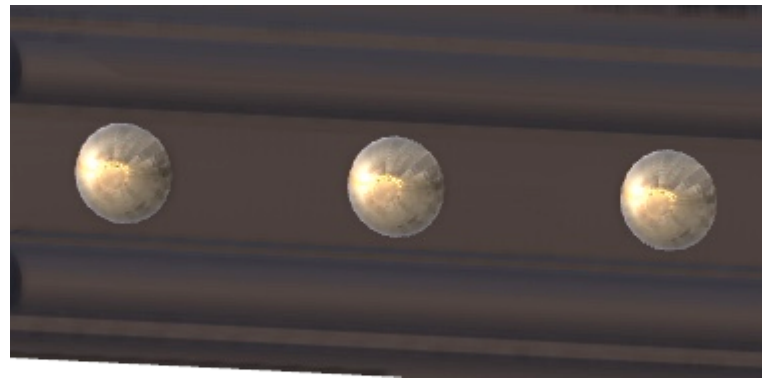

SHELVES EDGE:
PROFILE -
+ APPLIED RIVETS (1/2" STEEL OLD
GOLD 'E' NDS10091208

RIVETS LINK



TRULY
HANDY

2828o Old 41 Rd, Unit M7
Bonita Springs, FL, 34135
Tel: 239-221-9151

RUDD
RESIDENCE

CLIENT
Anya Rudd
anyarudd@gmail.com

6439 Dunberry Ln
Naples, FL - 34119

DESIGNER
Eduardo Beluco
eduardo@trulyhandyllc.com

PROJECT
BAR STORAGE

NOTES:

DATE: 07/07/26


APPROVAL SIGNATURE:

APPROVAL STATUS:
PENDING


SCHEDULING DISCLAIMER:
All preliminary schedules are created based on approved drawings. Schedules will be automatically adjusted to reflect the final approval date.
We will notify everyone of the updated timeline as soon as available. Any delays in the approval of drawings and finishes will potentially delay the project delivery / install date.

Truly Handy LLC makes no representation or warranties, express or implied, with respect to the reuse of the data provided herewith, regardless of its format or the means of its transmission. There is no guarantee or representation to the user as to the accuracy, currency, suitability or reliability of this data for any purpose. The user accepts the data "as is", and assumes all risks associated with its use. By acceptance of this data, the user agrees not to transmit this data or provide access or any part of it to another party unless the user shall include with the data a copy of this disclaimer. Truly Handy LLC assumes no responsibility for actual or consequential damage incurred as a result of any user's reliance on this data. Final engineering subject to change without notice.


PAGE:

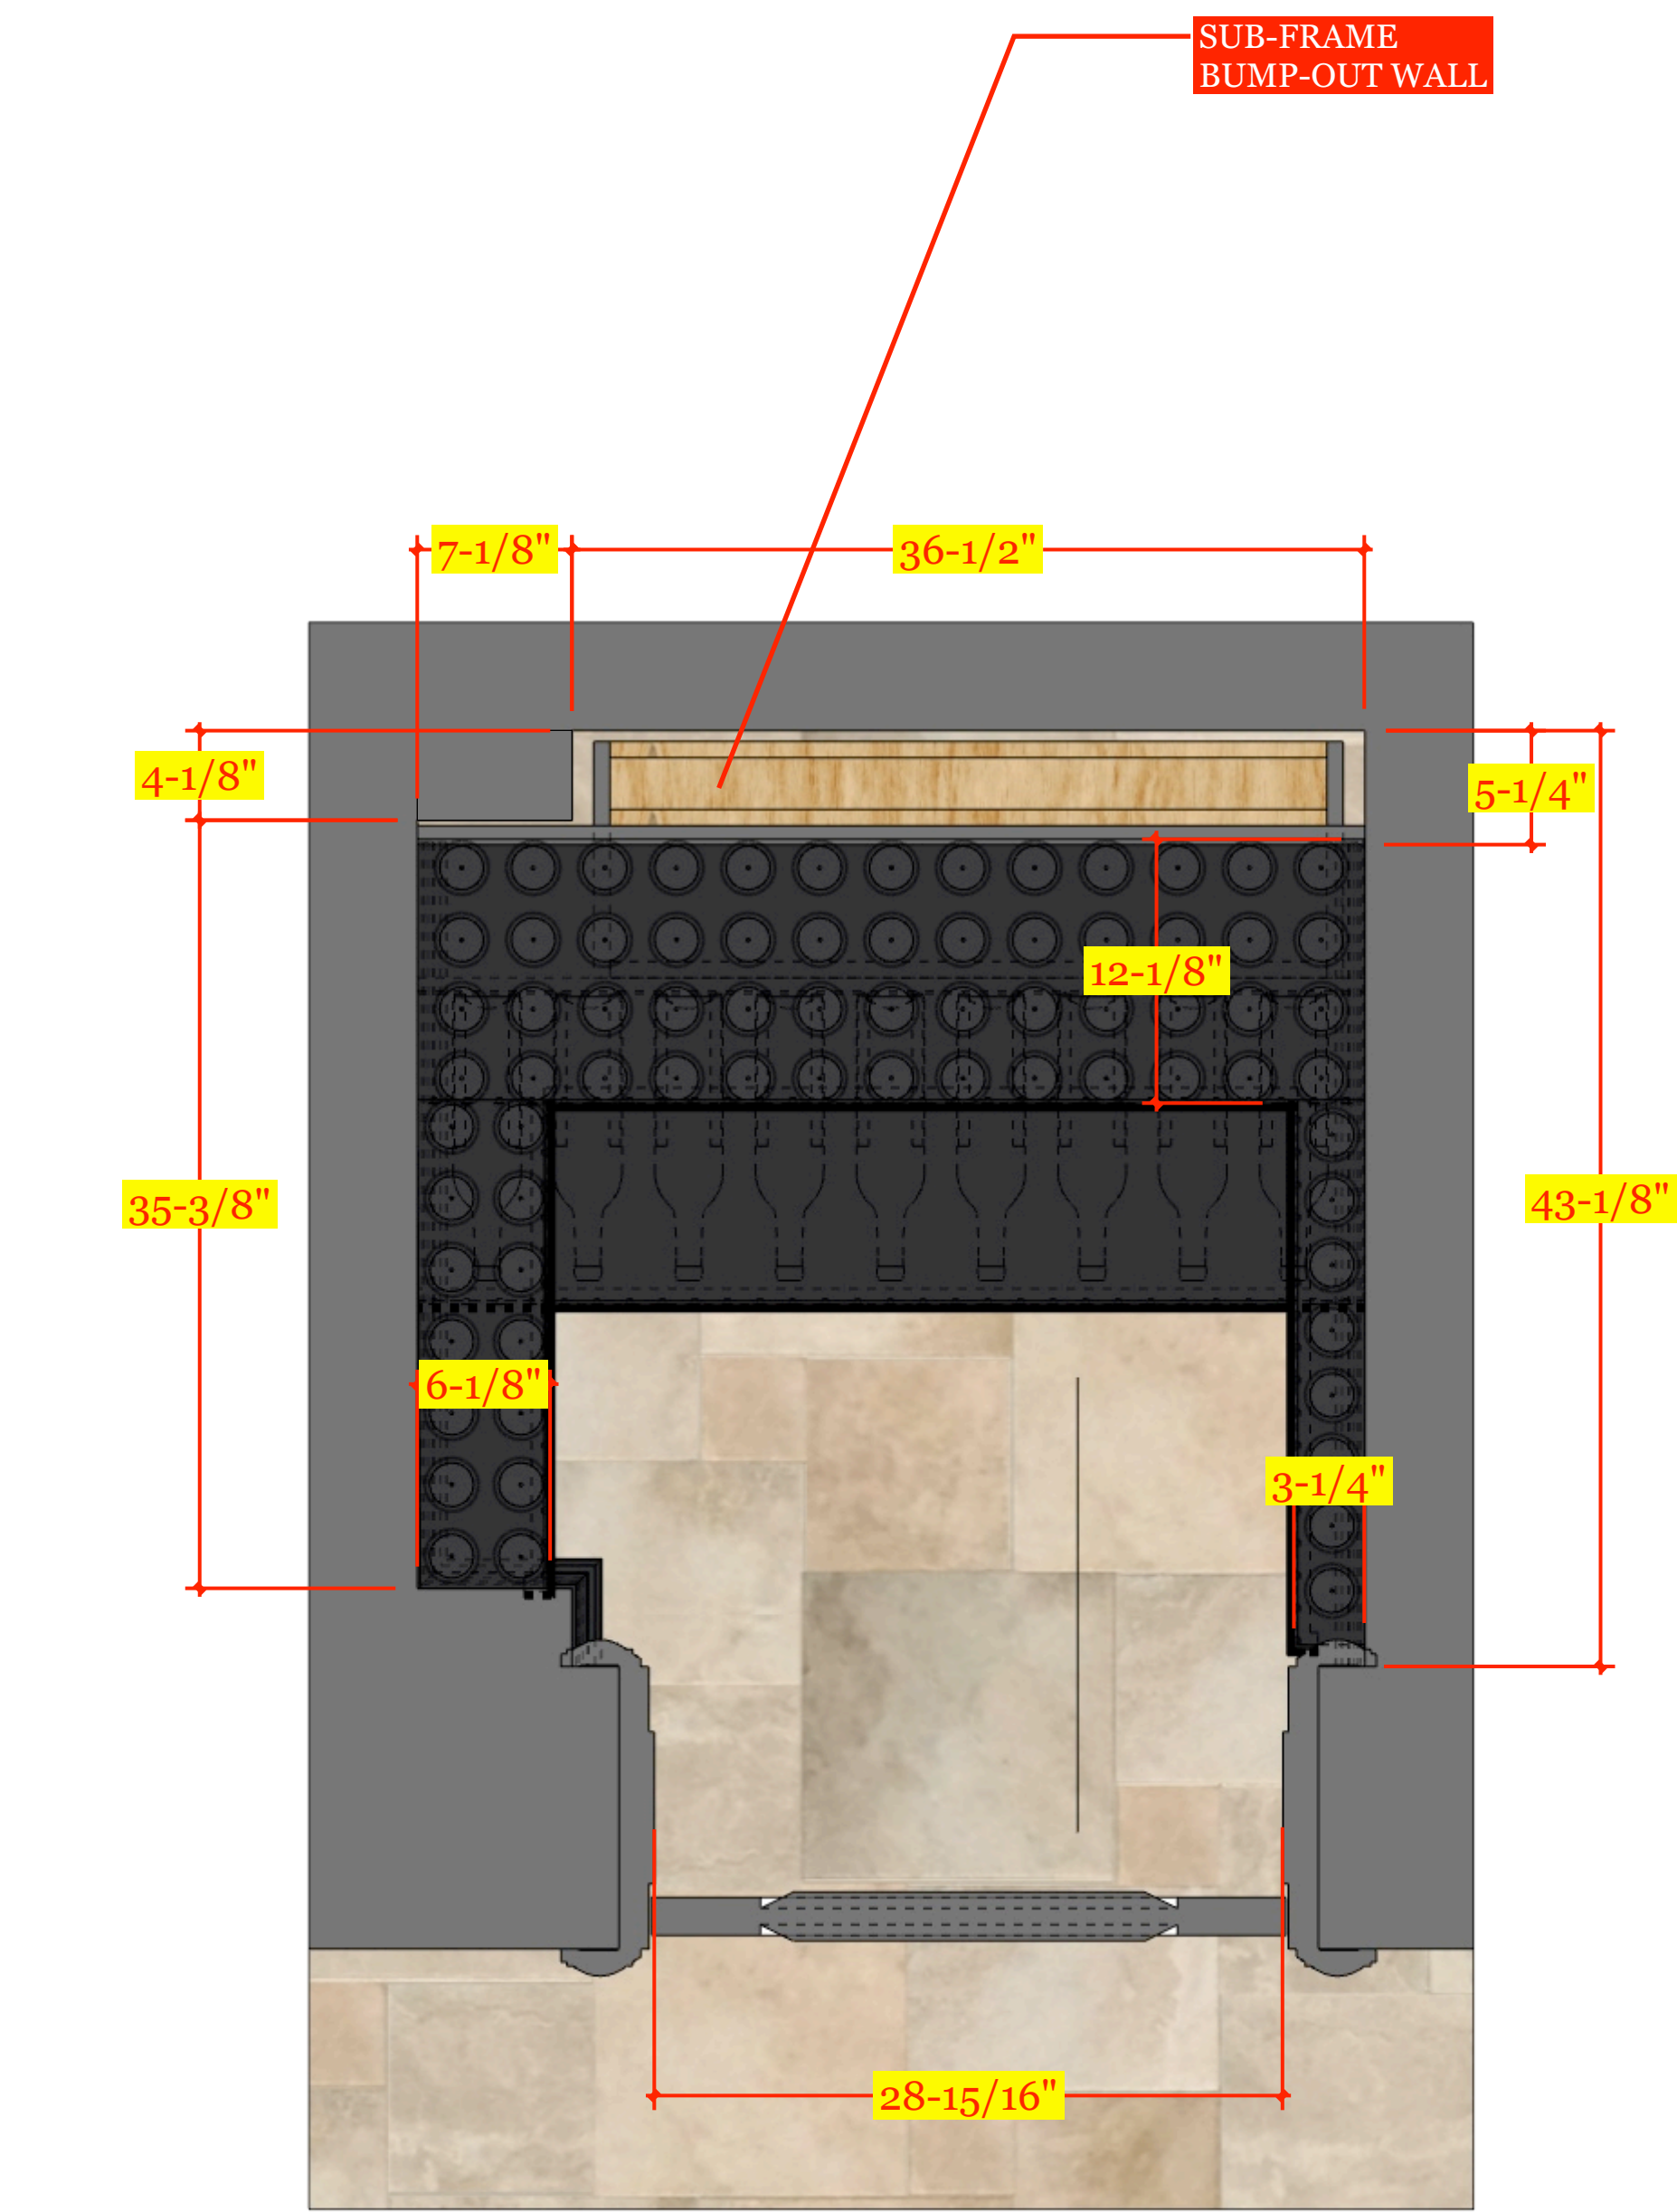

PV PLAN VIEW
1 Scale: 1-1/2" = 1'-0"

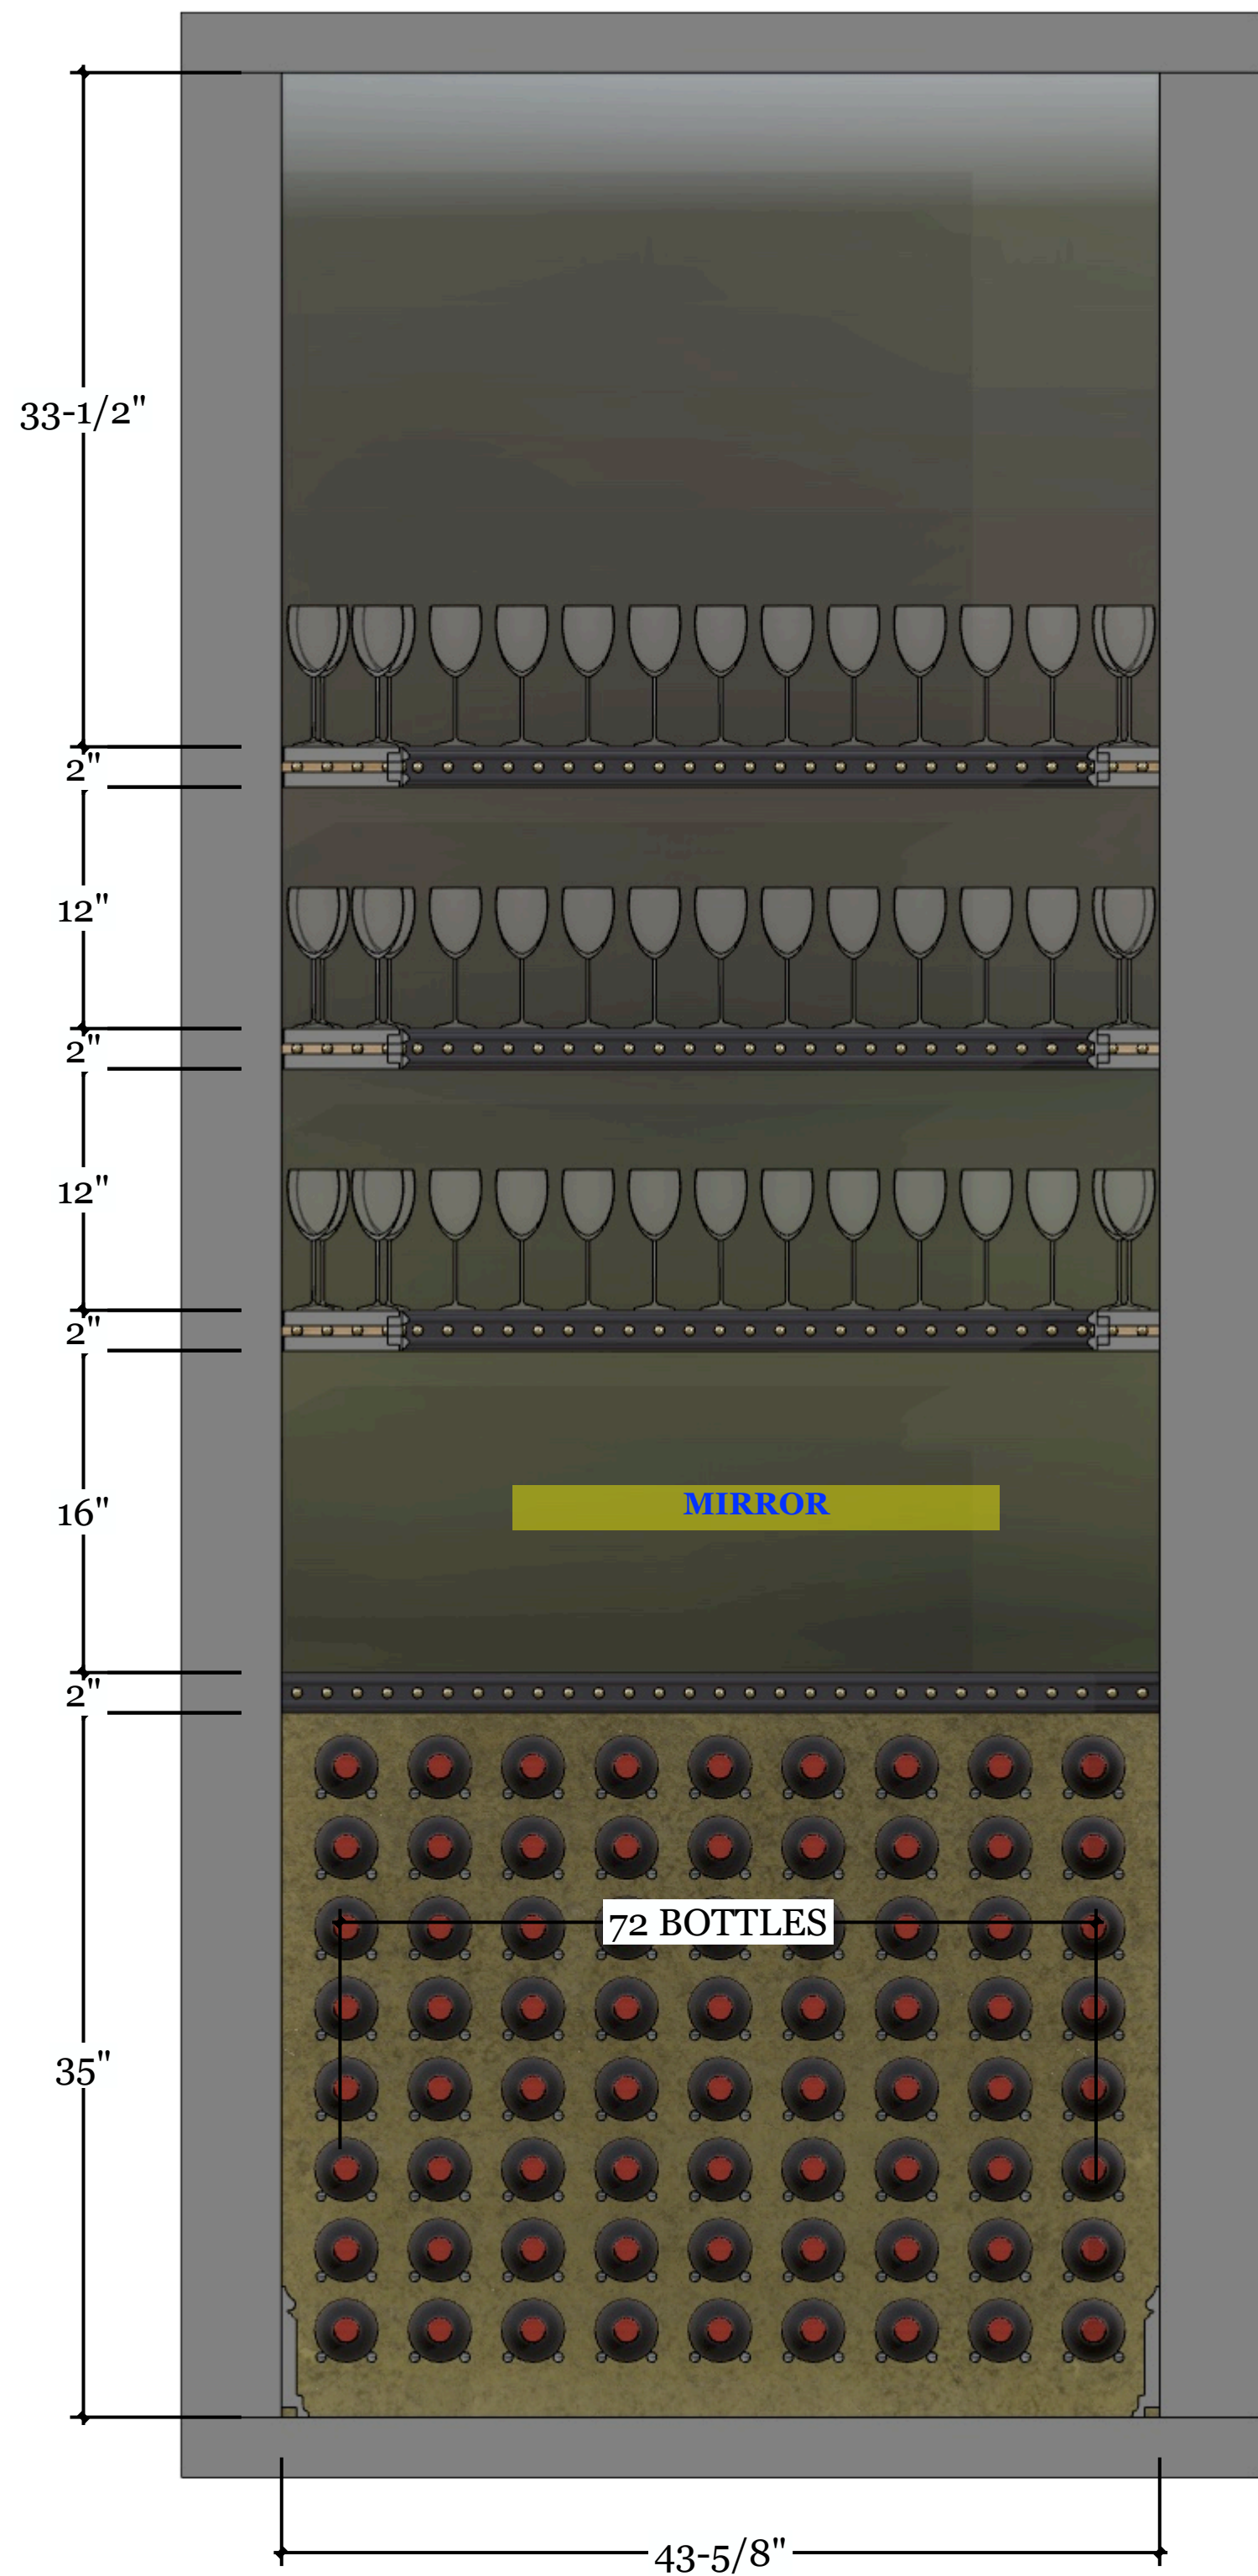

ELV ELEVATION A
A Scale: 1-1/2" = 1'-0"

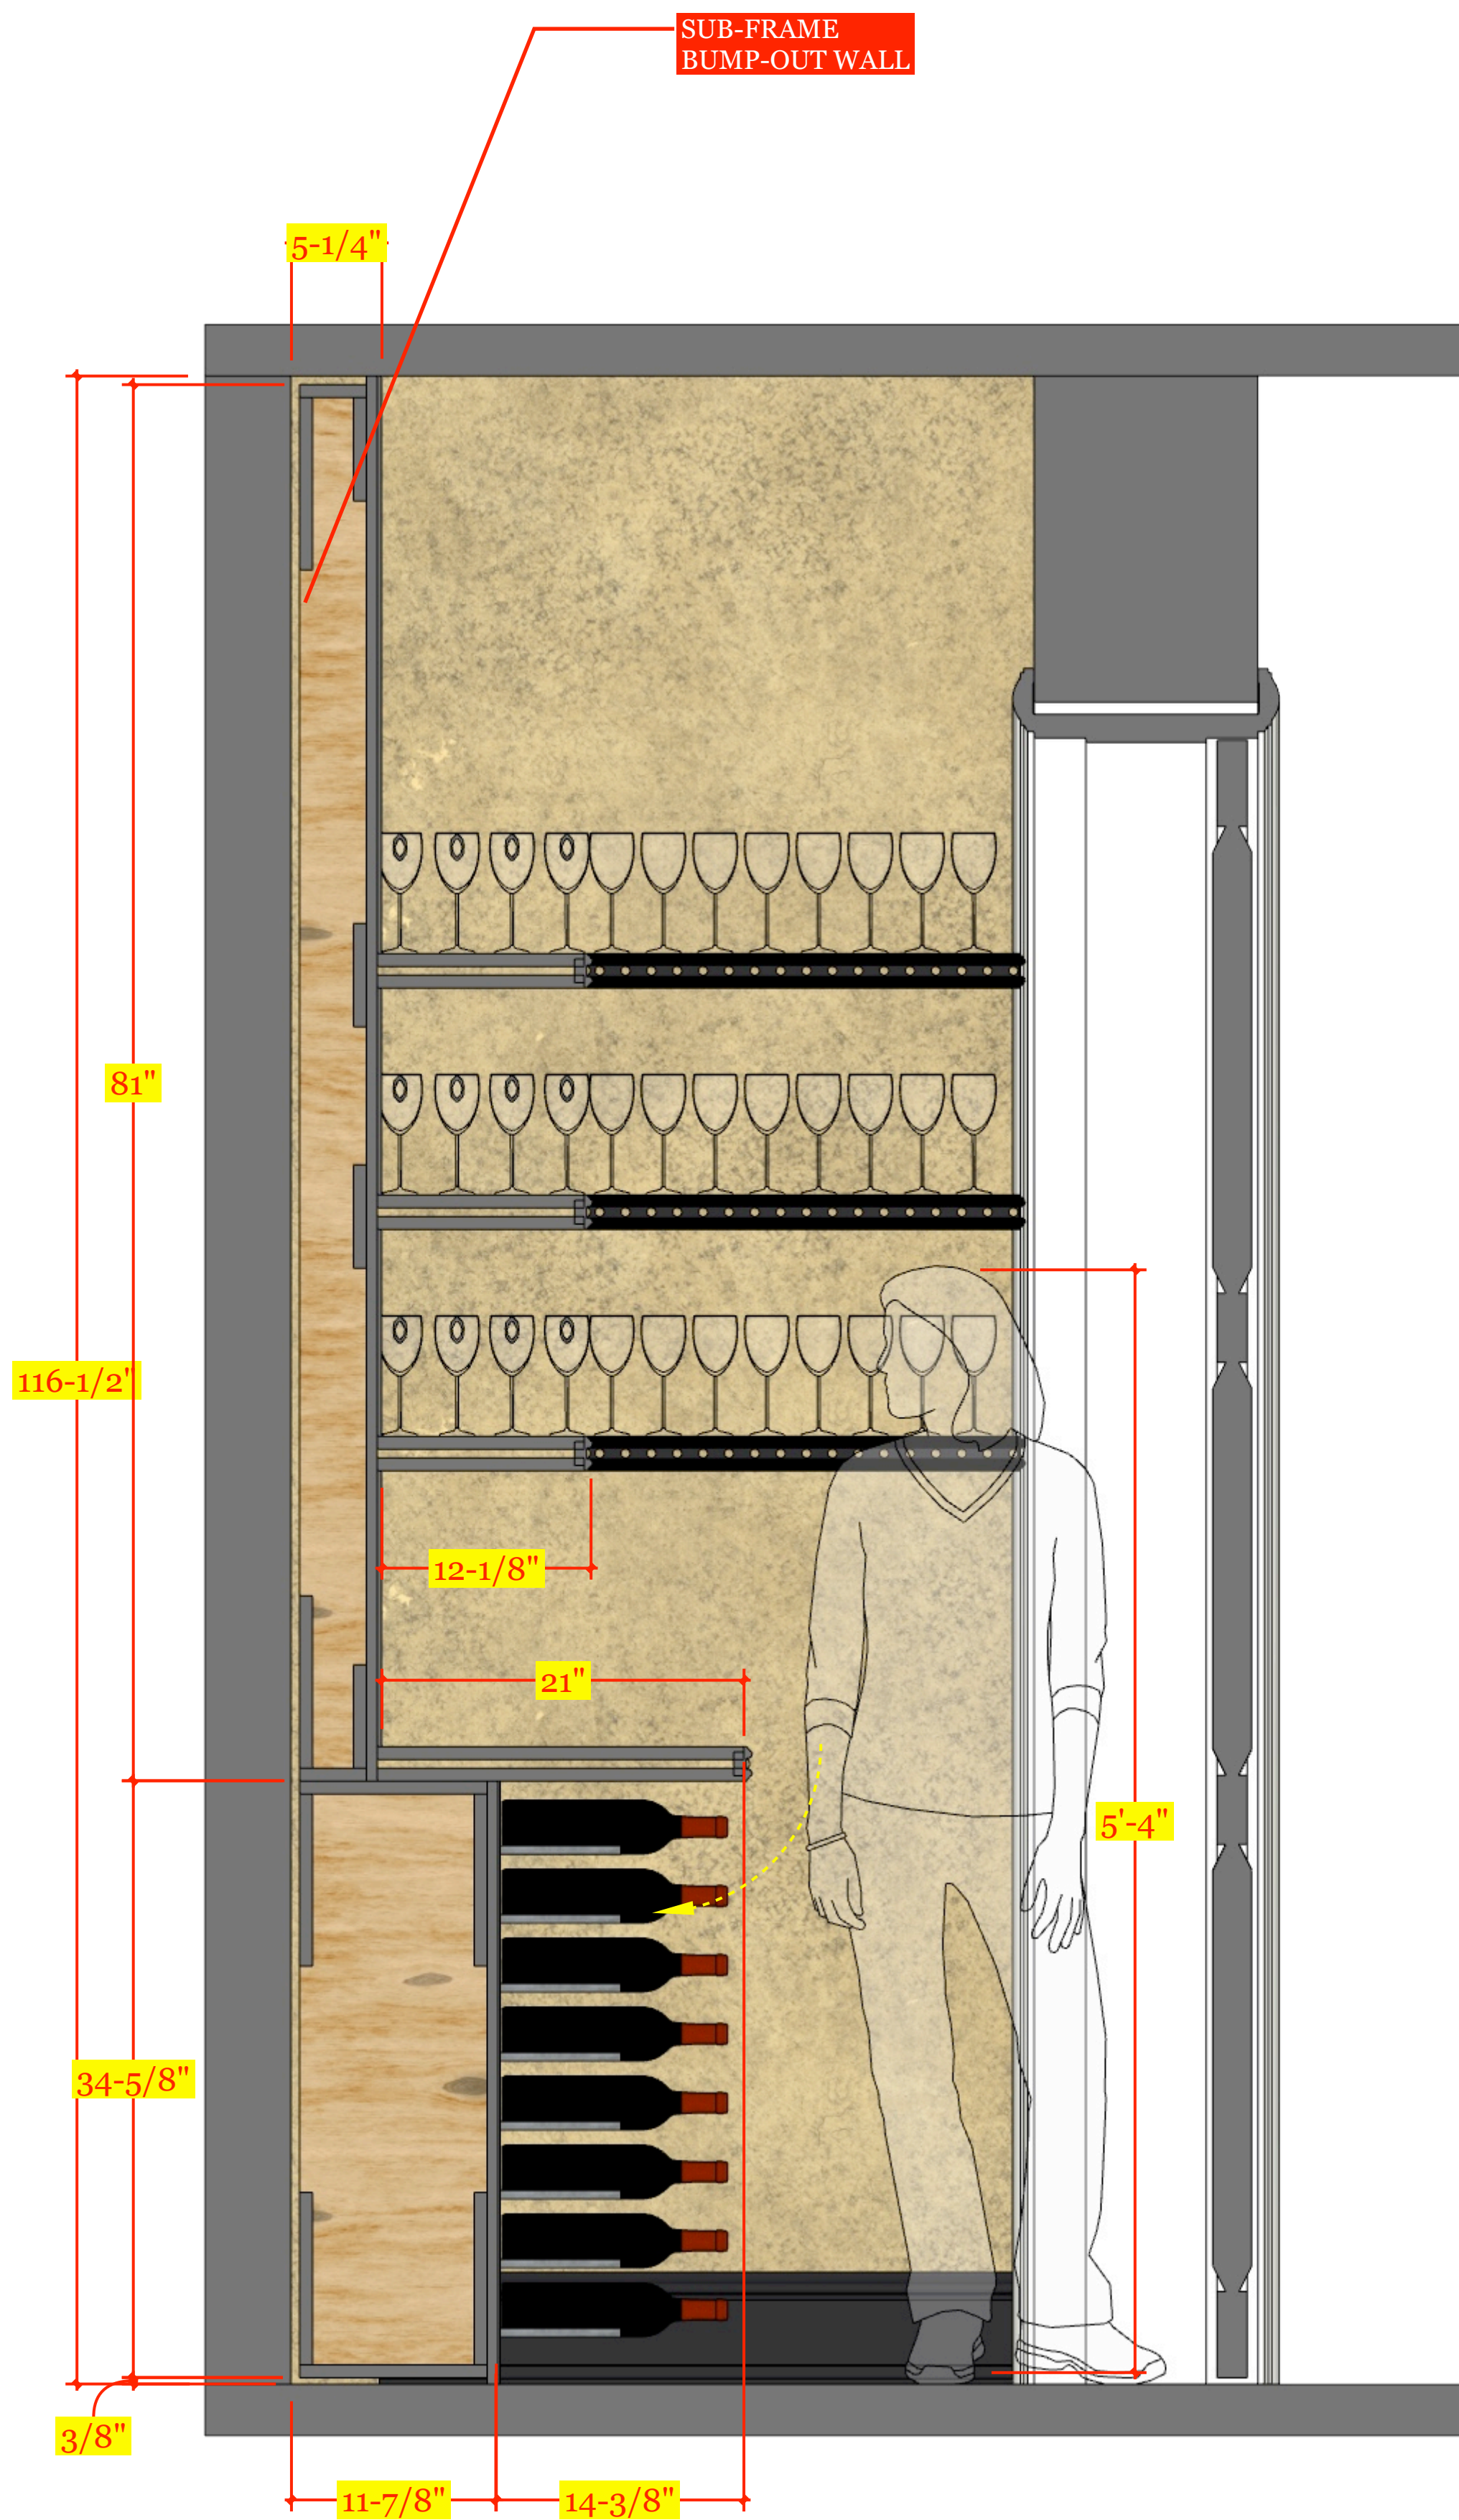

SD SIDE SECTION A
A Scale: 1-1/2" = 1'-0"



TRULY
HANDY

28280 Old 41 Rd, Unit M7
Bonita Springs, FL, 34135
Tel: 239-221-9151

RUDD RESIDENCE

CLIENT
Anya Rudd
anyarudd@gmail.com

6439 Dunberry Ln
Naples, FL - 34119

DESIGNER
Eduardo Beluco
eduardo@trulyhandyllc.com

PROJECT BAR STORAGE

NOTES:

DATE: 07/07/26

APPROVAL SIGNATURE:

APPROVAL STATUS:
PENDING





SCHEDULING DISCLAIMER:
All preliminary schedules are created based on approved drawings. Schedules will be automatically adjusted to reflect the final approval date.
We will notify everyone of the updated timeline as soon as available. Any delays in the approval of drawings and finishes will potentially delay the project delivery / install date.

Truly Handy LLC makes no representation or warranties, express or implied, with respect to the reuse of the data provided herewith, regardless of its format or the means of its transmission. There is no guarantee or representation to the user as to the accuracy, currency, suitability or reliability of this data for any purpose. The user accepts the data "as is", and assumes all risks associated with its use. By acceptance of this data, the user agrees not to transmit this data or provide access or any part of it to another party unless the user shall include with the data a copy of this disclaimer. Truly Handy LLC assumes no responsibility for actual or consequential damage incurred as a result of any user's reliance on this data. Final engineering subject to change without notice.


PAGE:



SH SHELF EDGE DETAIL
D Scale: FULL SCALE

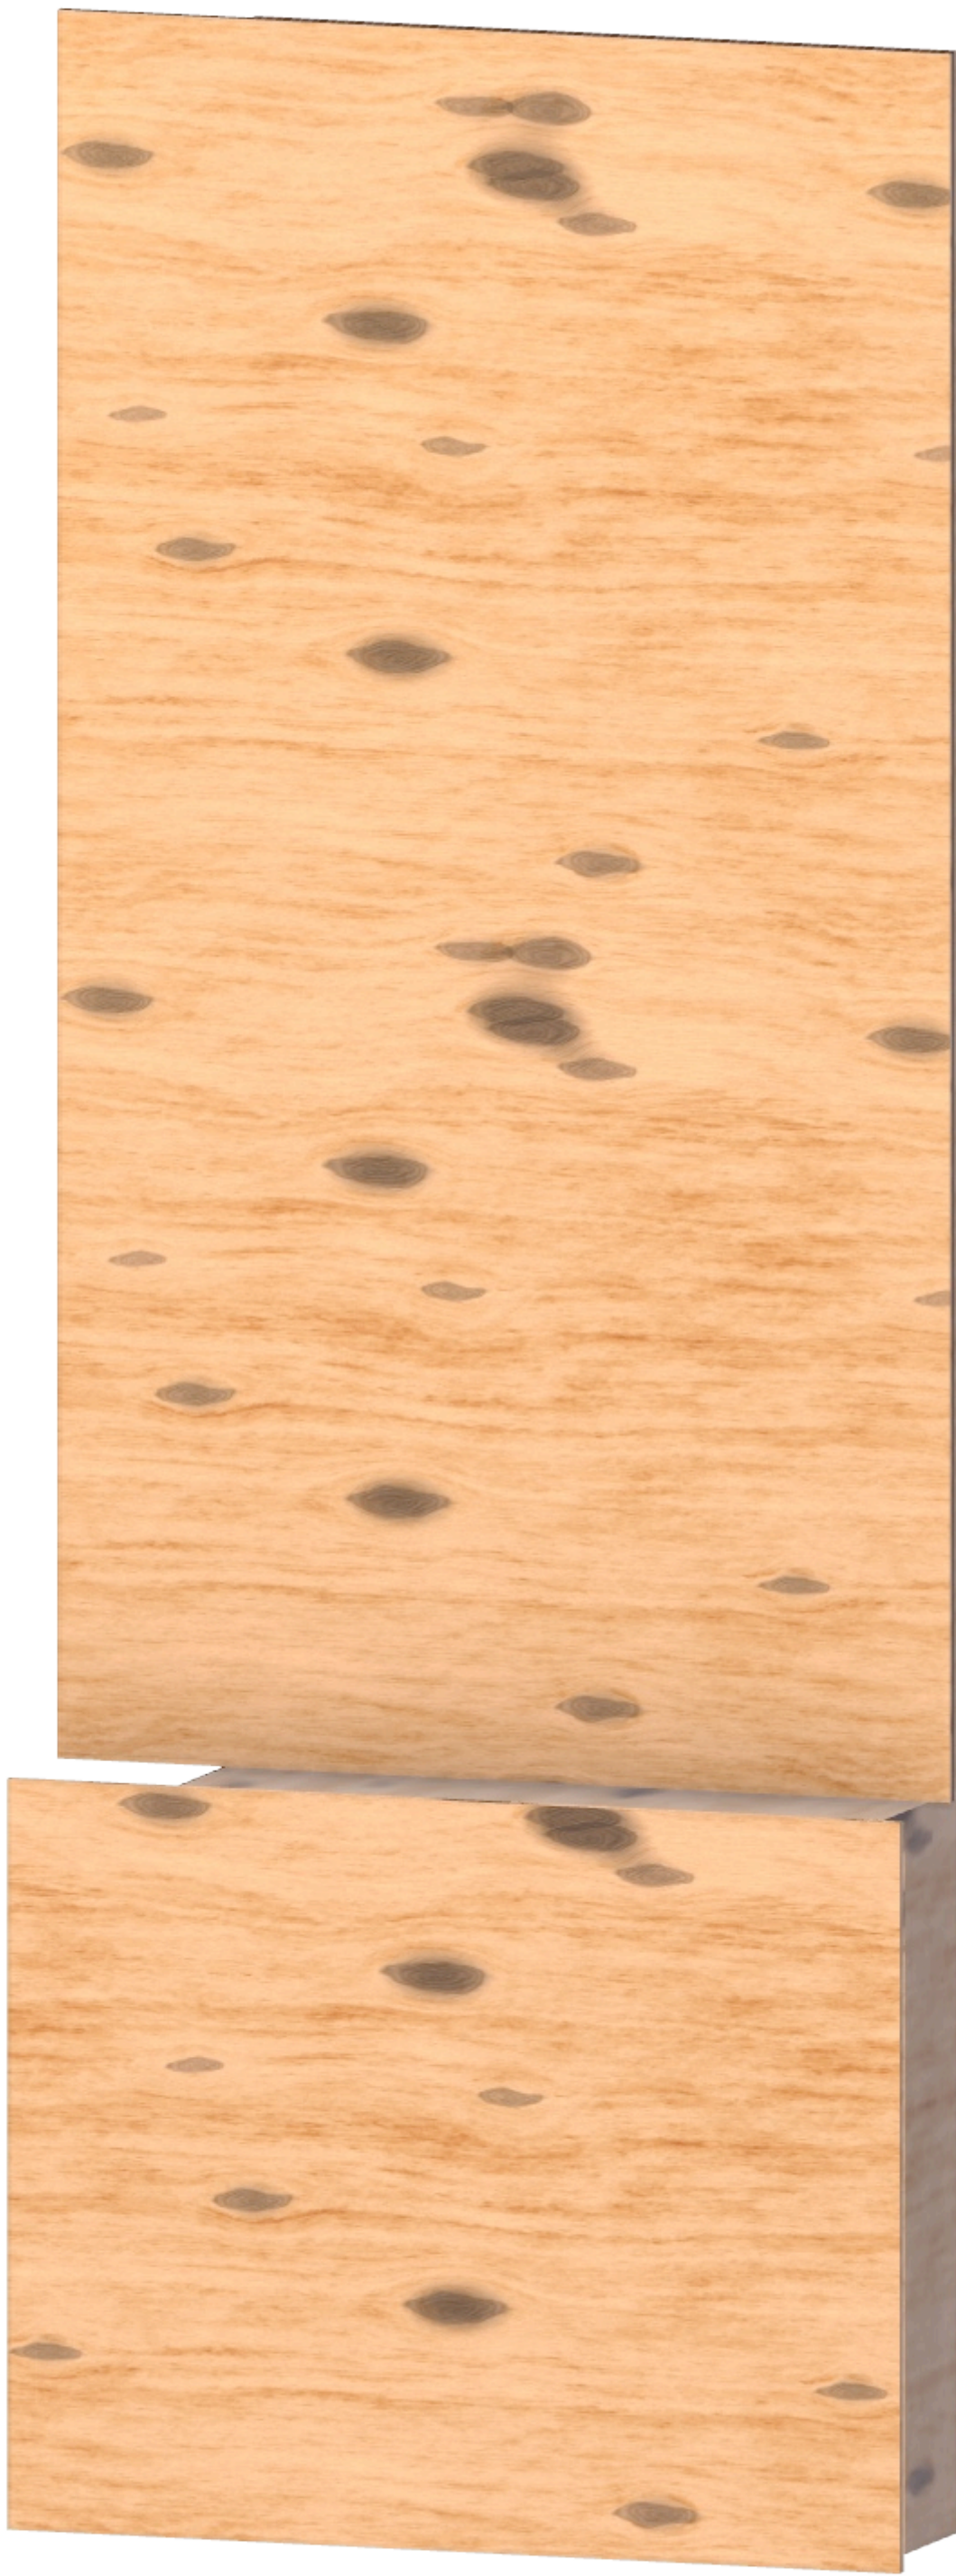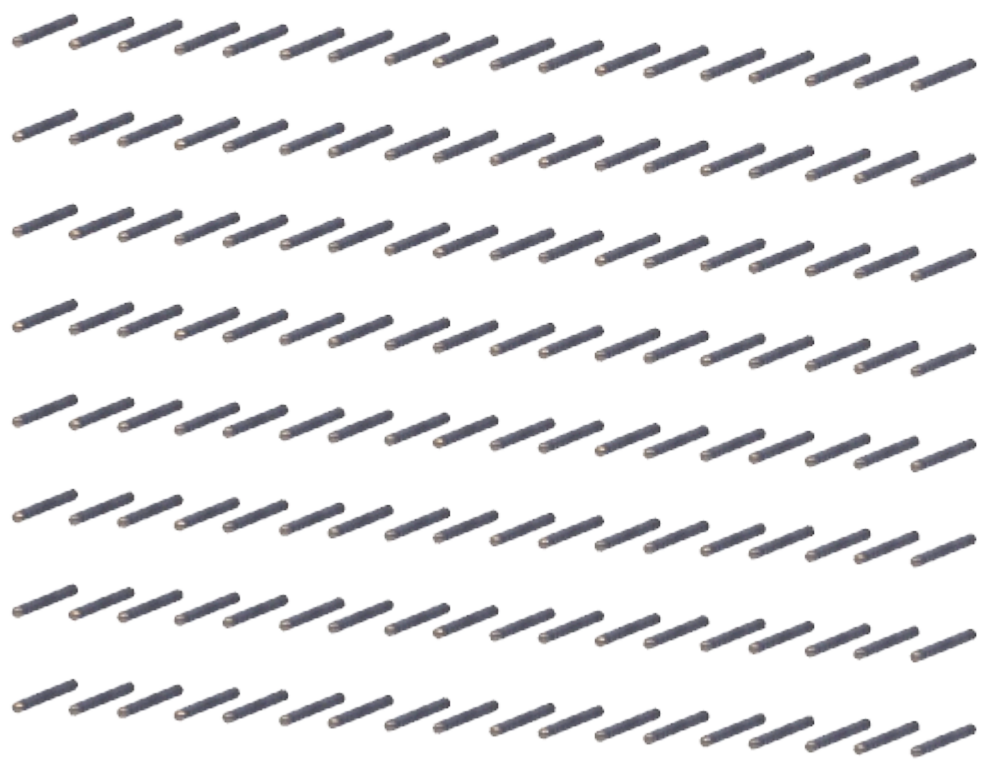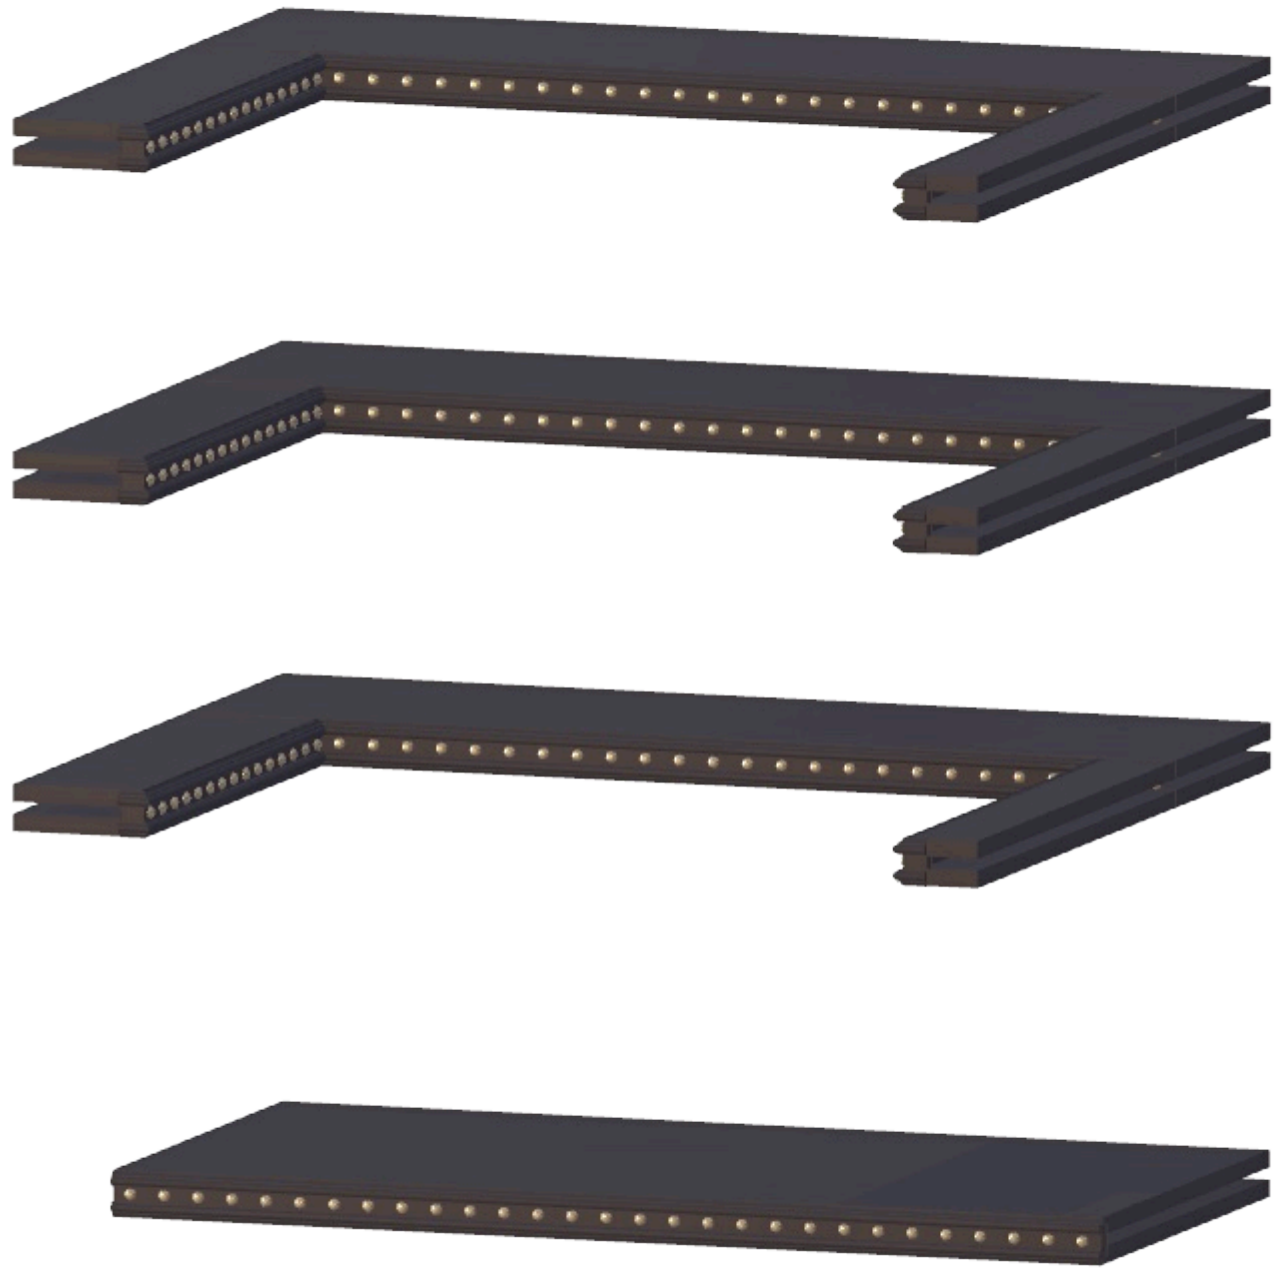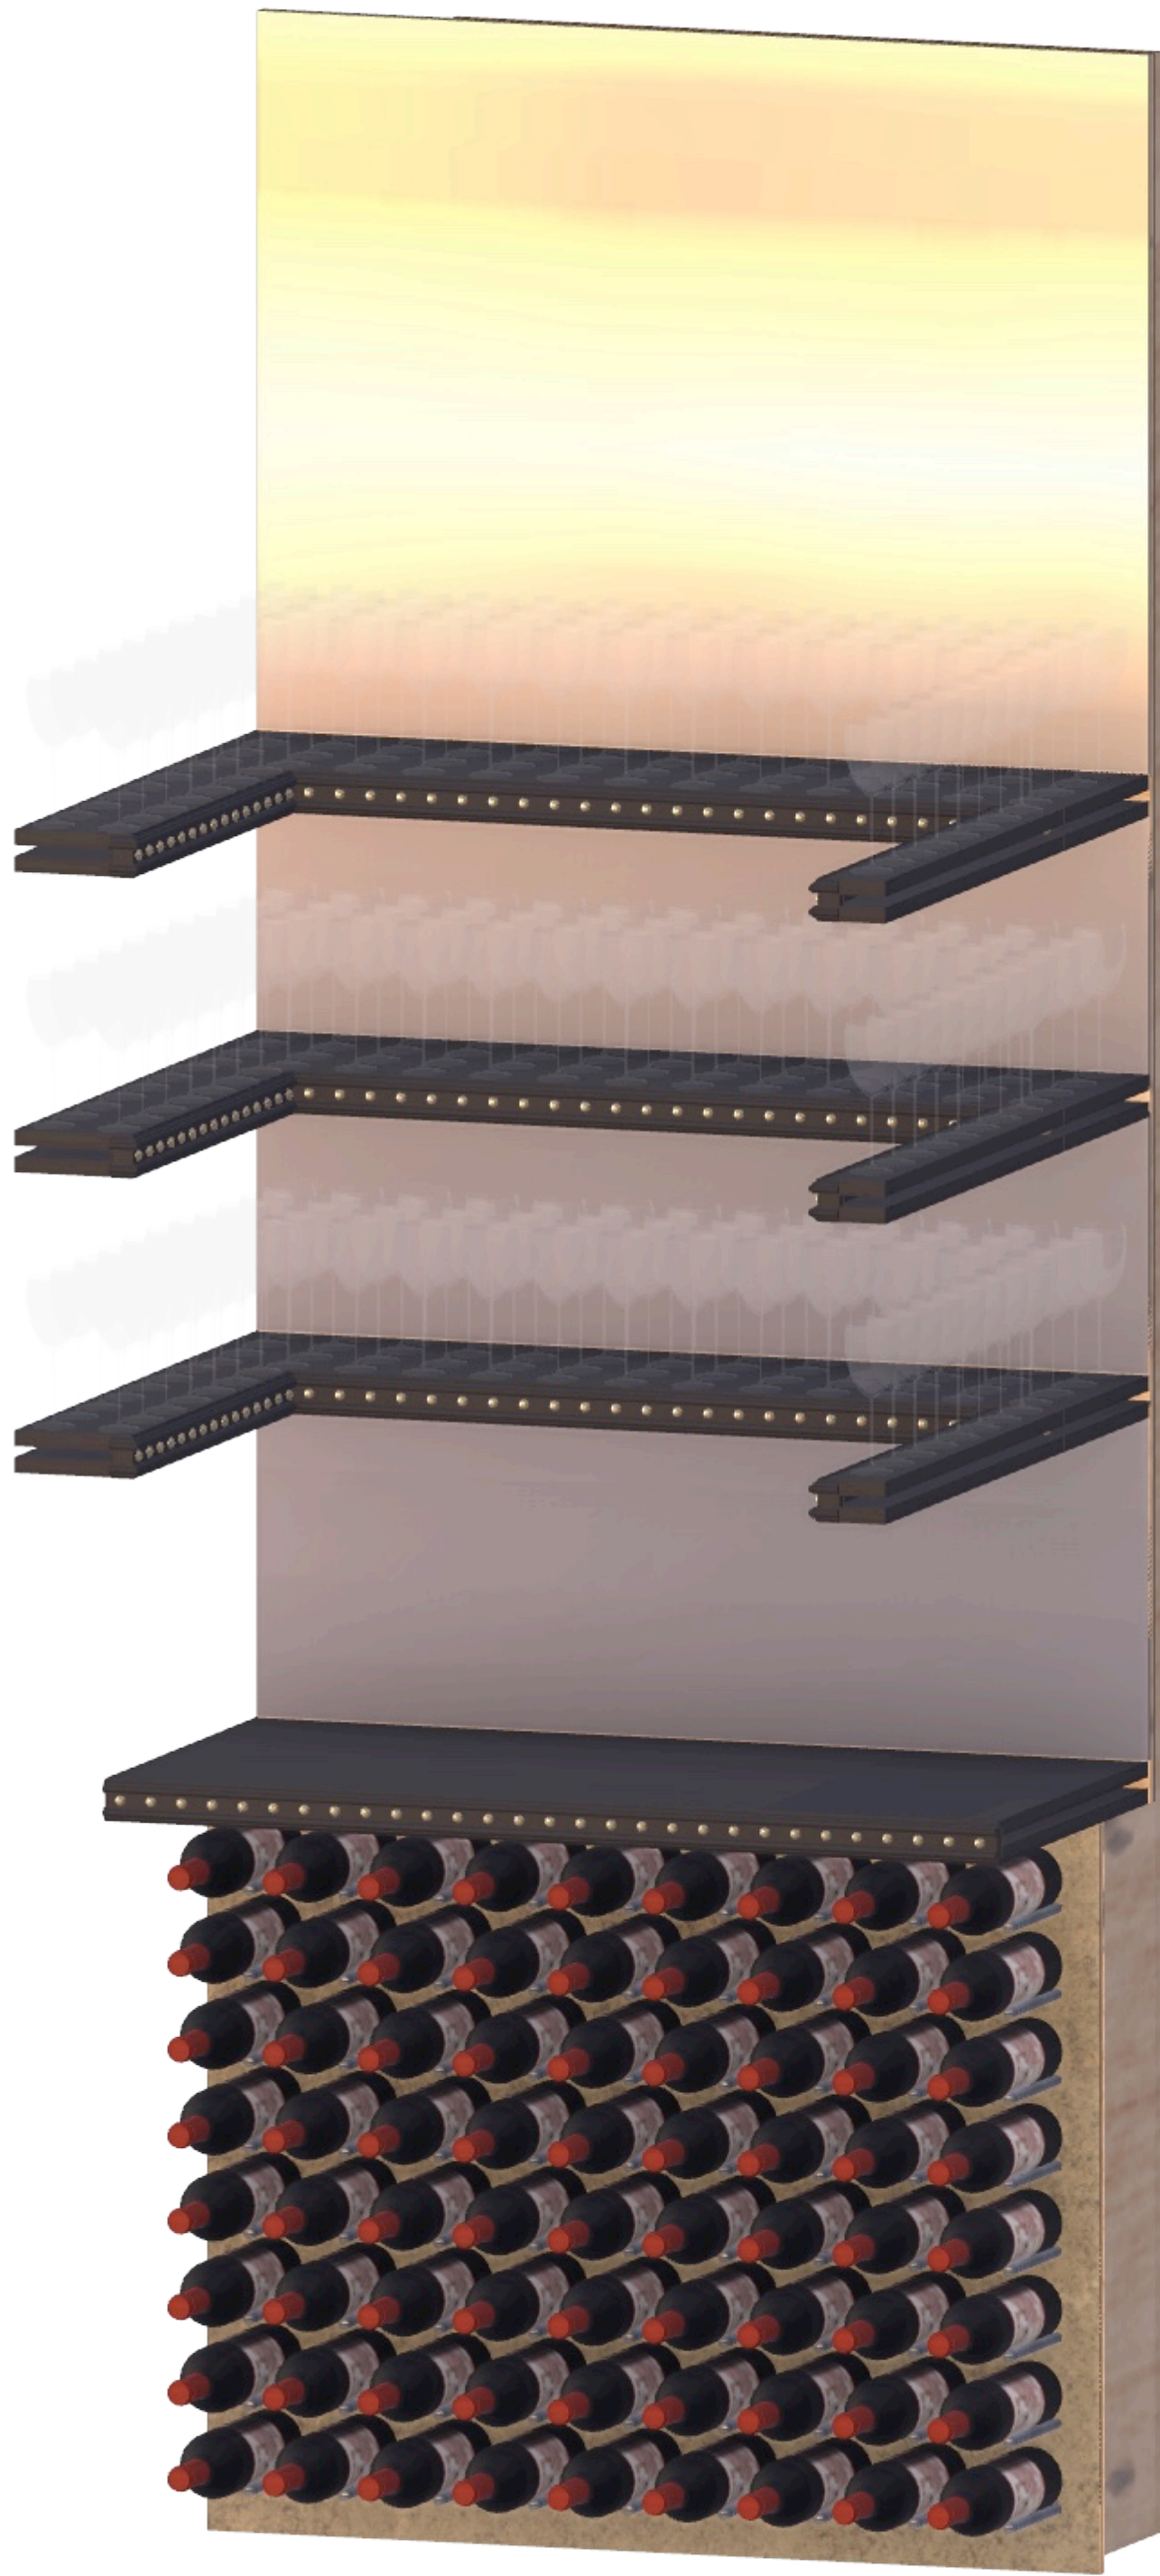

ISO ISOMETRIC VIEW - EXPLODED
A Scale: 1-1/2" = 1'-0"

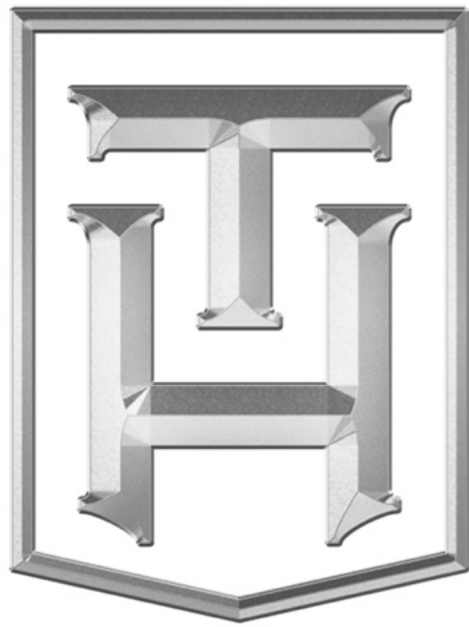

TRULY
HANDY

2828o Old 41 Rd, Unit M7
Bonita Springs, FL, 34135
Tel: 239-221-9151

RUDD RESIDENCE

CLIENT
Anya Rudd
anyarudd@gmail.com

6439 Dunberry Ln
Naples, FL - 34119

DESIGNER
Eduardo Beluco
eduardo@trulyhandyllc.com

PROJECT
BAR STORAGE

NOTES:

DATE: 07/07/26

APPROVAL SIGNATURE:

APPROVAL STATUS:
PENDING

SCHEDULING DISCLAIMER:
All preliminary schedules are created based on approved drawings. Schedules will be automatically adjusted to reflect the final approval date.
We will notify everyone of the updated timeline as soon as available. Any delays in the approval of drawings and finishes will potentially delay the project delivery / install date.

Truly Handy LLC makes no representation or warranties, express or implied, with respect to the reuse of the data provided herewith, regardless of its format or the means of its transmission. There is no guarantee or representation to the user as to the accuracy, currency, suitability or reliability of this data for any purpose. The user accepts the data "as is", and assumes all risks associated with its use. By acceptance of this data, the user agrees not to transmit this data or provide access or any part of it to another party unless the user shall include with the data a copy of this disclaimer. Truly Handy LLC assumes no responsibility for actual or consequential damage incurred as a result of any user's reliance on this data. Final engineering subject to change without notice.

PAGE: